

DISTRICT/CITY/MUNICIPALITY

LAND USE & ZONING

LINE & GRADE

ARCHITECTURAL

CIVIL/STRUCTURAL

ELECTRICAL


MECHANICAL

SANITARY

PLUMBING

ELECTRONICS




GEODETTIC ENGINEER

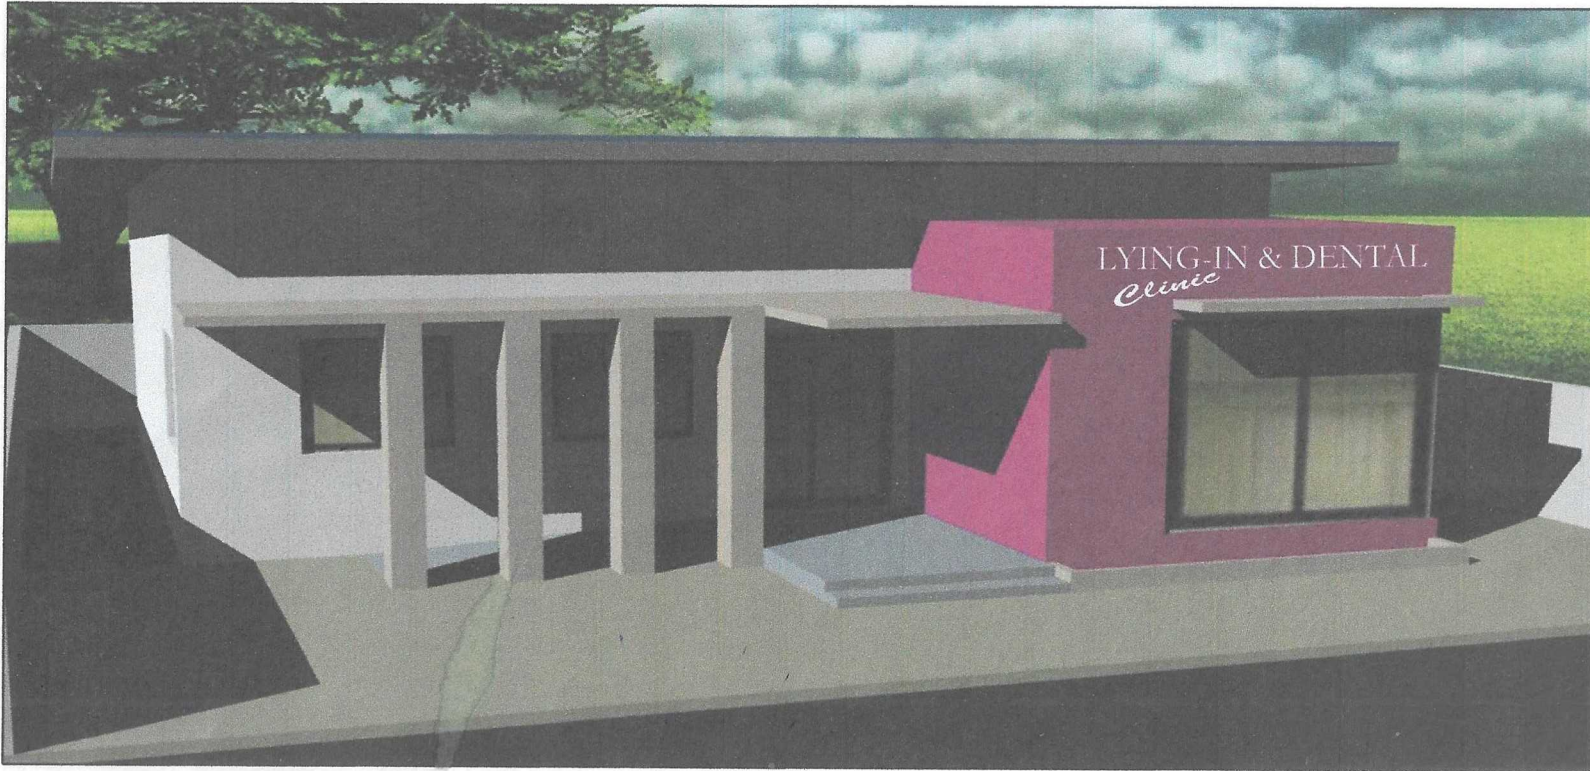

**PERSPECTIVE**

NAME OF PROJECT/LOCATION:	PREPARED BY:	CHECKED BY:	APPROVED BY:	SHEET CONTENT:	SHEET NO.:
CONSTRUCTION OF LYING-IN & DENTAL CLINIC					
			<b>CESAR J. ISAAC III</b>		
BRGY. SAN LUIS II, GUINAYANGAN, QUEZON			MUNICIPAL MAYOR		

BARANGAY ROAD 10.00 m. WIDE

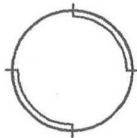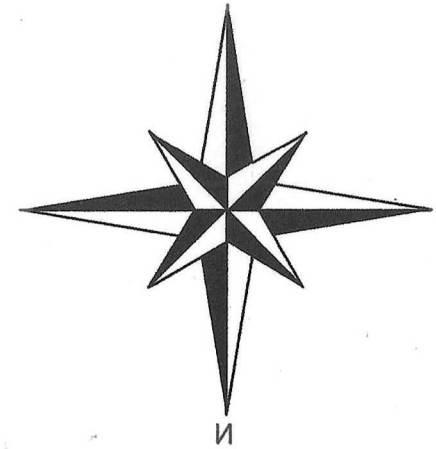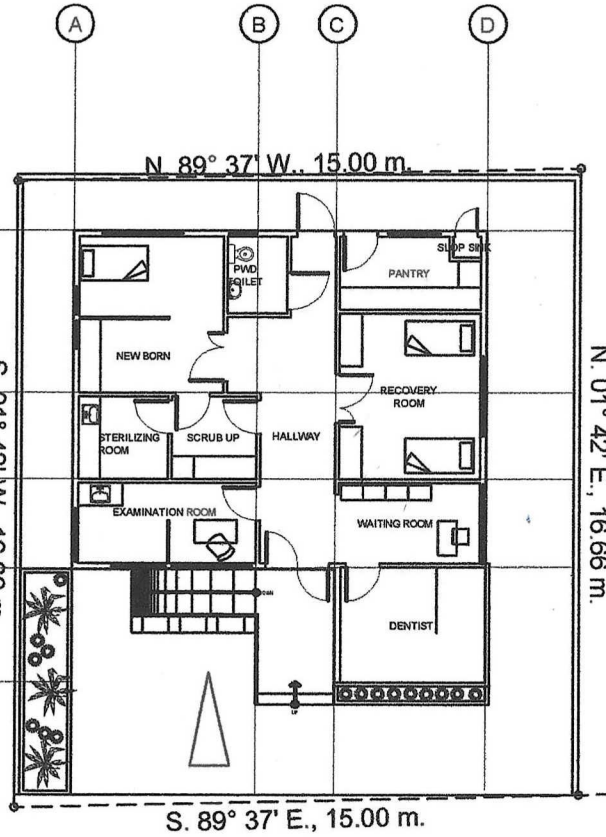

**SITE DEVELOPMENT**

SCALE

1:200

**NATIONAL HIGHWAY  
(60.00m WIDE RR0W)**

NAME OF PROJECT/LOCATION:	PREPARED BY:	CHECKED BY:	APPROVED BY:	SHEET CONTENT:	SHEET NO:
CONSTRUCTION OF LYING-IN & DENTAL CLINIC			<b>CESAR J. ISAAC III</b>		
	BRGY. SAN LUIS II, GUINAYANGAN, QUEZON		MUNICIPAL MAYOR		